

# Madison Friends Meetinghouse

REMODEL & ADDITION  
Madison, Wisconsin



PRELIMINARY PLAN  
NOT FOR CONSTRUCTION


11/11/20

Madison Friends Meetinghouse  
1704 Roberts Court, Madison, WI

FERCH  
ARCHITECTURE  
2704 GREGORY STREET  
MADISON, WI 53711 408-238-4900  
david@fercharchitecture.com

G1



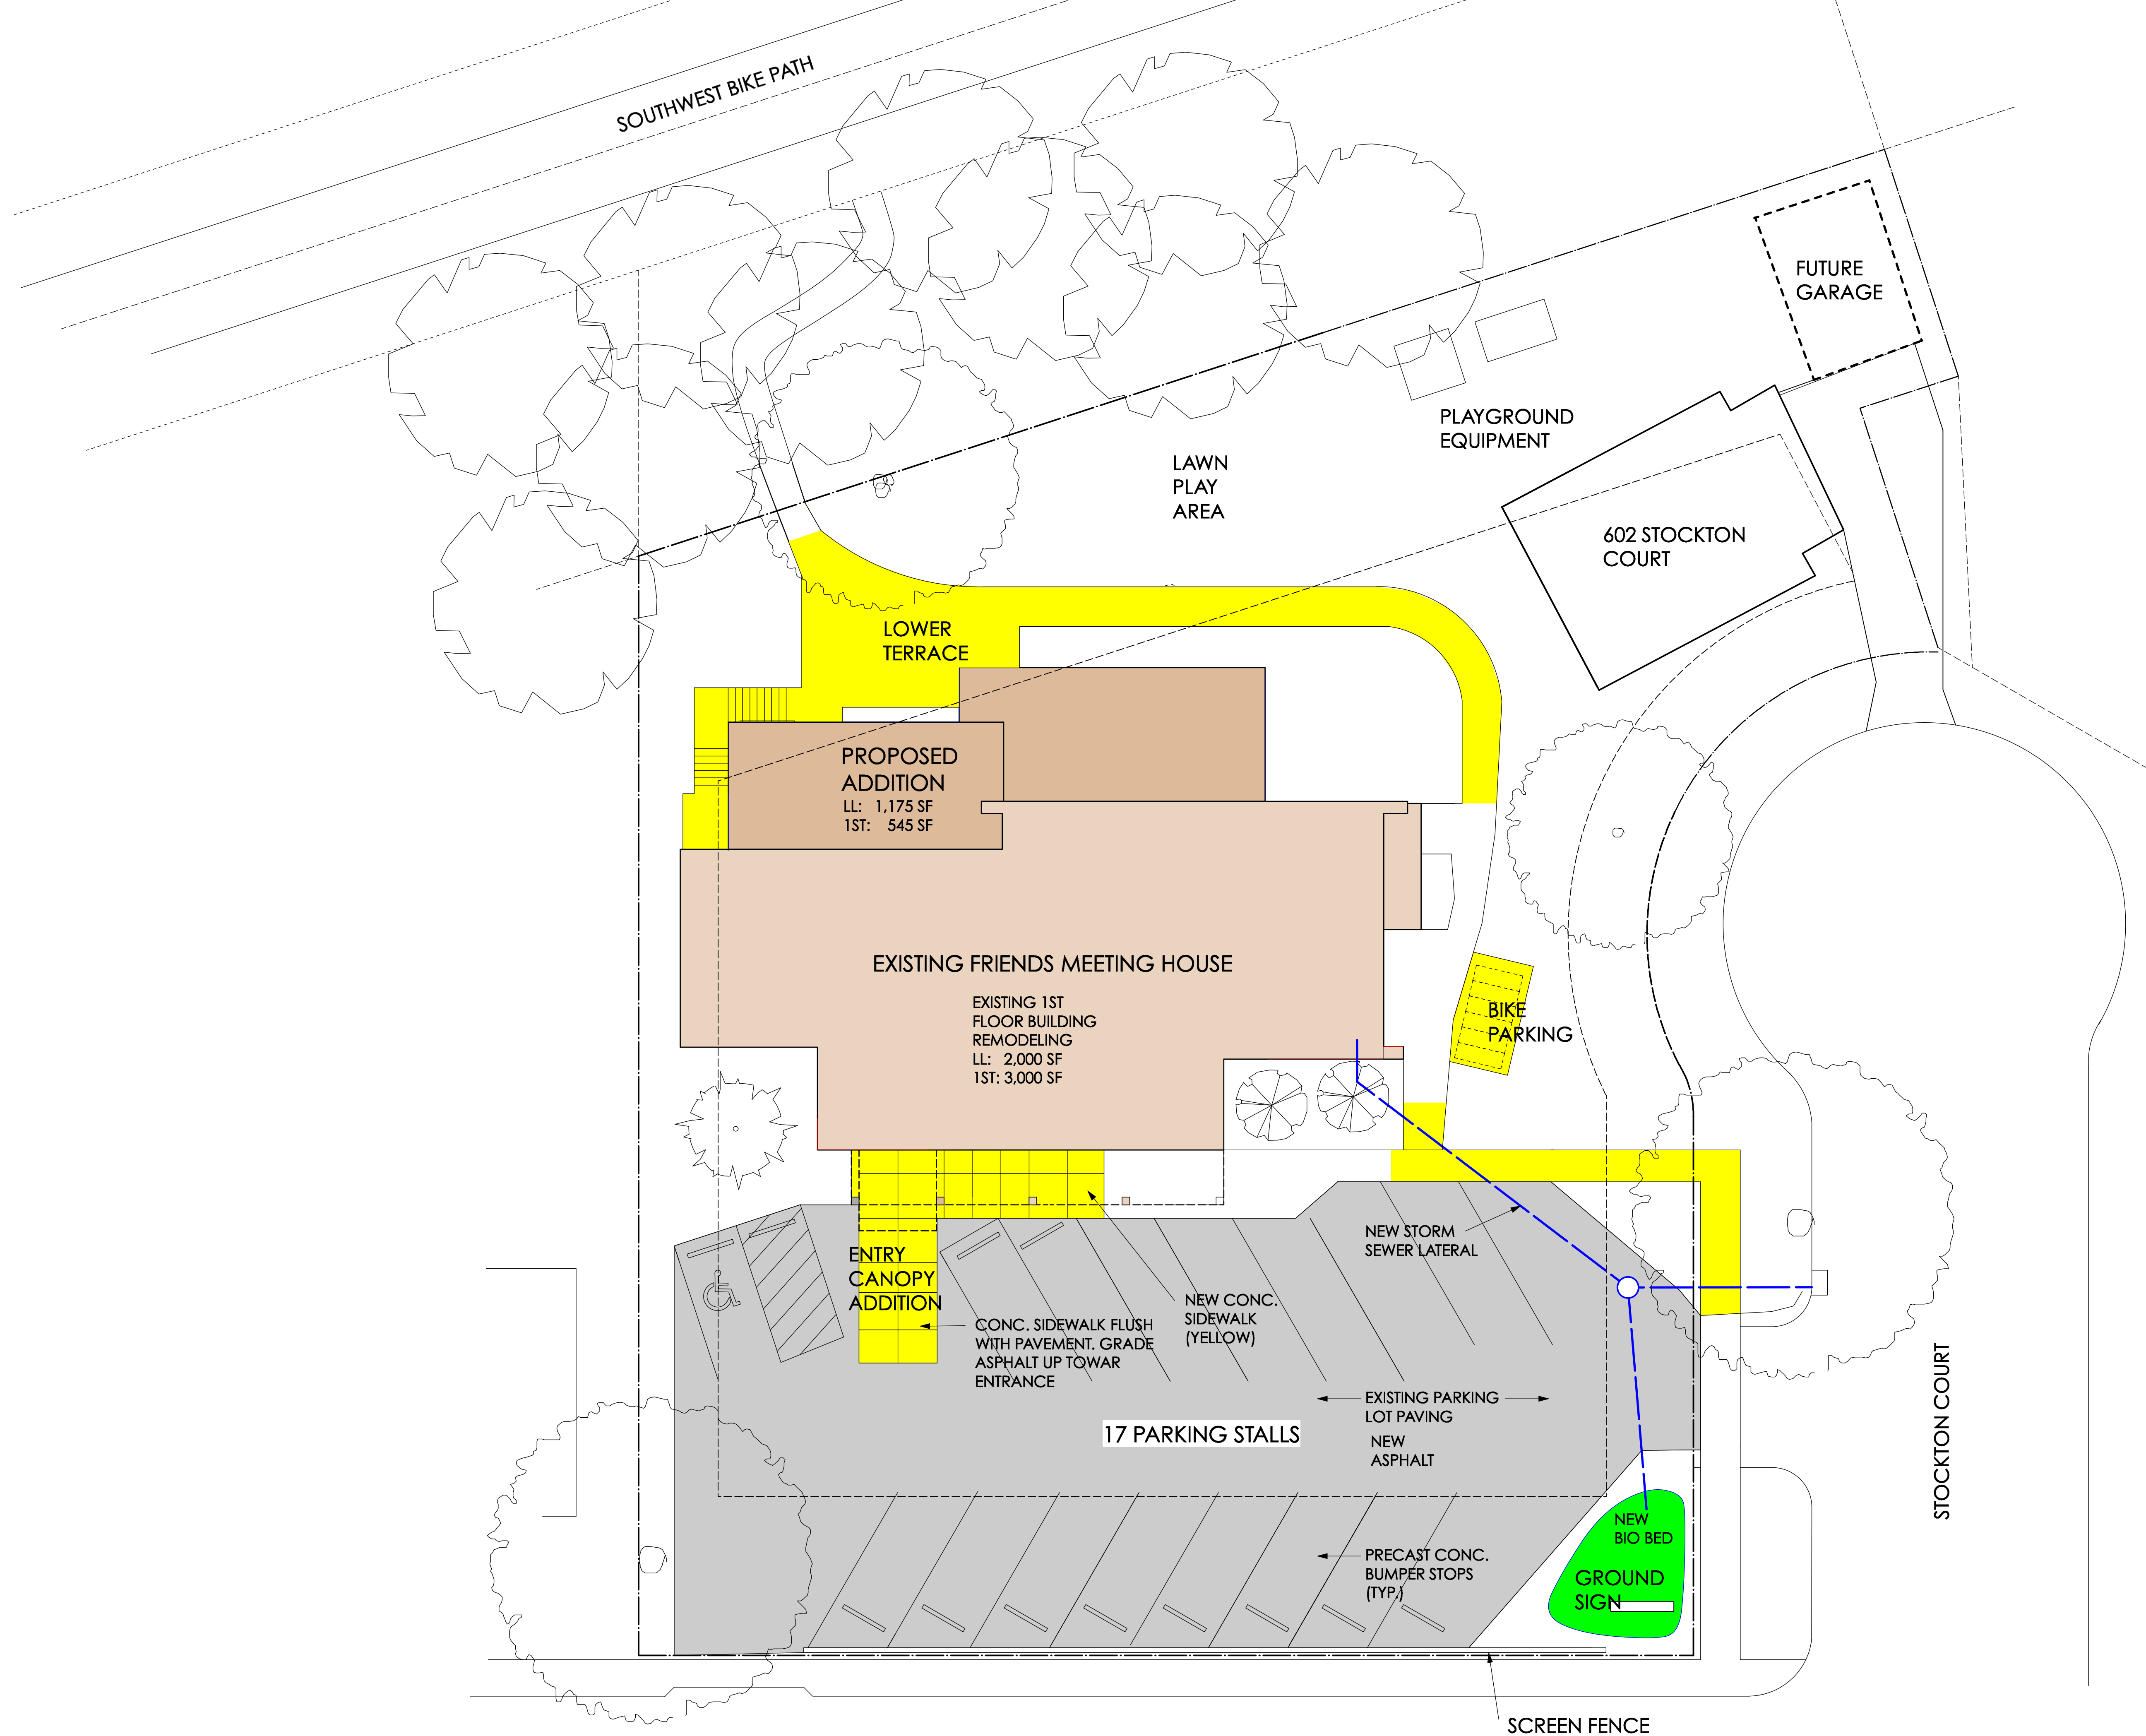

SOUTHWEST BIKE PATH

FUTURE GARAGE

PLAYGROUND EQUIPMENT

LAWN PLAY AREA

602 STOCKTON COURT

LOWER TERRACE

PROPOSED ADDITION  
LL: 1,175 SF  
1ST: 545 SF

EXISTING FRIENDS MEETING HOUSE

EXISTING 1ST FLOOR BUILDING REMODELING  
LL: 2,000 SF  
1ST: 3,000 SF

BIKE PARKING

ENTRY CANOPY ADDITION

NEW STORM SEWER LATERAL

NEW CONC. SIDEWALK (YELLOW)

CONC. SIDEWALK FLUSH WITH PAVEMENT. GRADE ASPHALT UP TOWARD ENTRANCE

EXISTING PARKING LOT PAVING  
NEW ASPHALT

17 PARKING STALLS


PRECAST CONC. BUMPER STOPS (TYP.)

NEW BIO BED  
GROUND SIGN


STOCKTON COURT

SCREEN FENCE

ROBERTS COURT

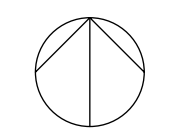

SITE PLAN

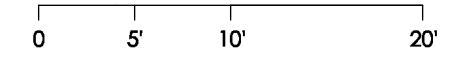


PRELIMINARY PLAN  
NOT FOR CONSTRUCTION

11/11/20  
11/6/20  
9/24/20

**Madison Friends Meetinghouse**  
1704 Roberts Court, Madison, WI

FERCH ARCHITECTURE  
2704 GREGORY STREET  
MADISON, WI 53711 408-238-4900  
david@fercharchitecture.com

C1

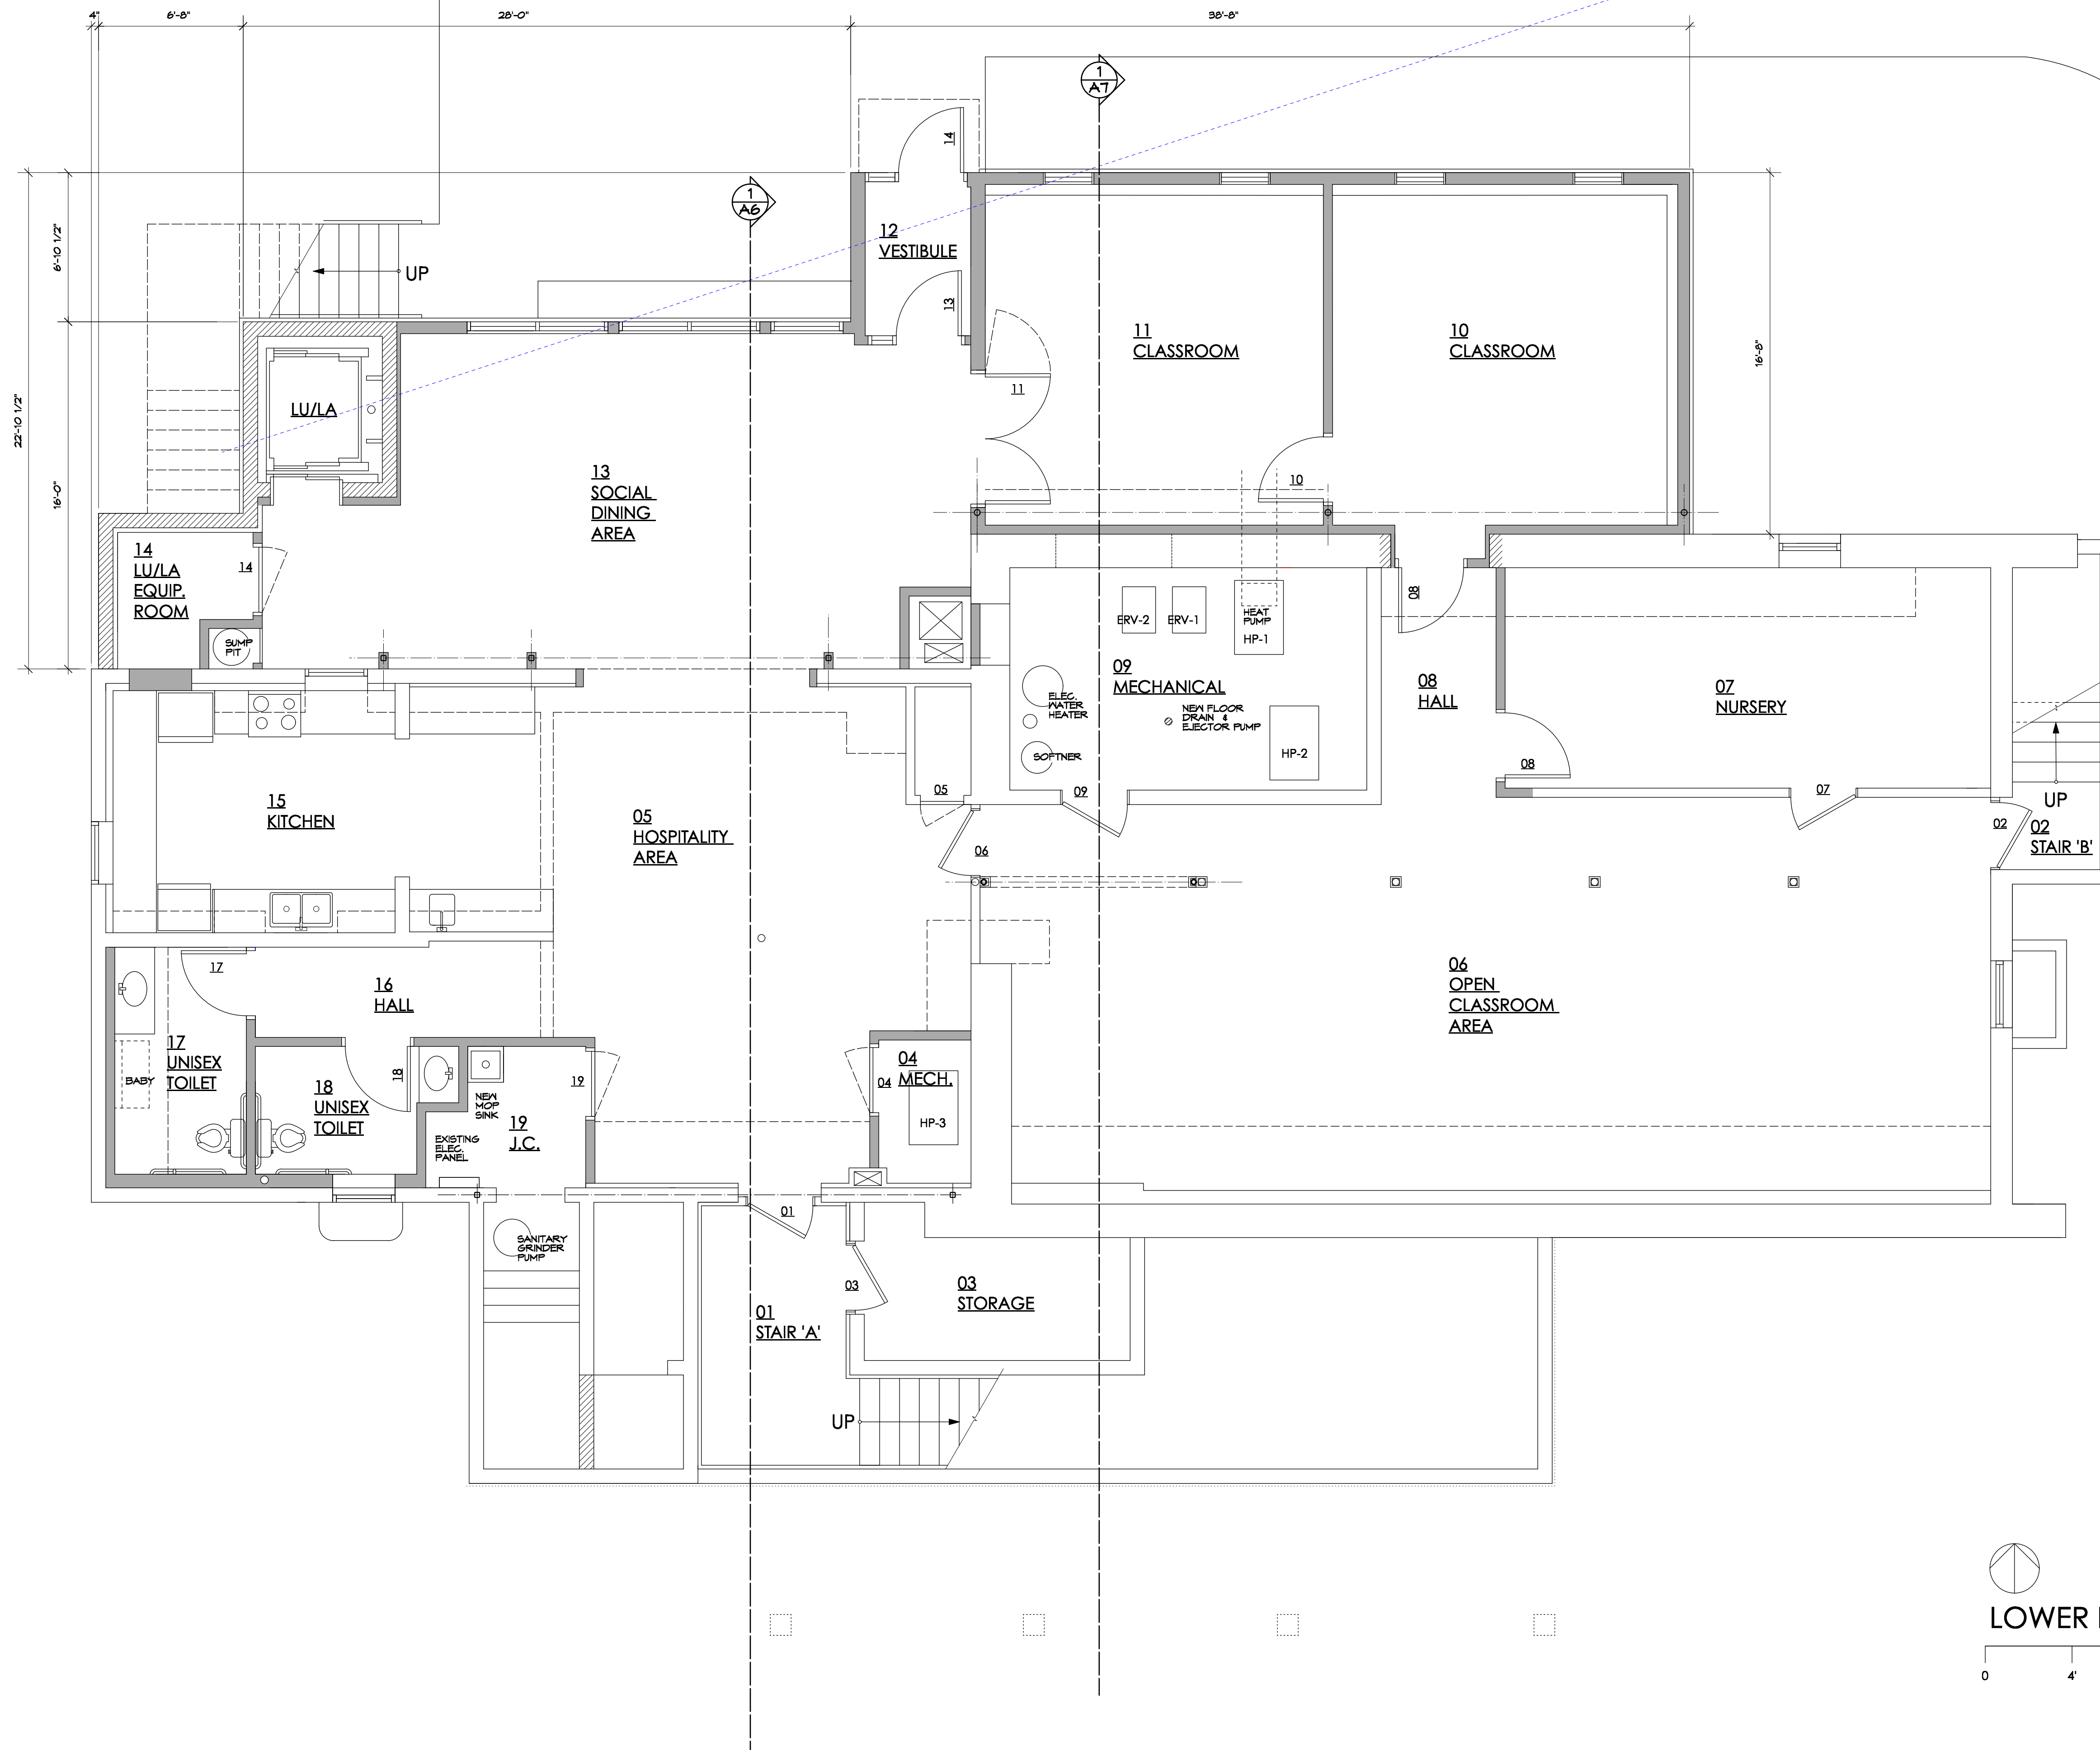

- GENERAL NOTES:**
- ALL DIMENSIONS ARE FROM FACE OF FINISH UNLESS OTHERWISE INDICATED.
  - GENERAL CONTRACTOR SHALL COORDINATE THE LOCATION OF ALL PLUMBING, HVAC, ENERGY CONSERVATION LIGHTING, EMERGENCY EGRESS LIGHTING, AND ELECTRICAL PER LOCAL AND STATE CODES.
- B INDICATES WALL TYPES SEE SHEET A1
  - ⊕ INDICATES WALL MOUNTED FIRE EXTINGUISHER
  - ⊗ INDICATES EXISTING EXIT LIGHT
  - ⊙ INDICATES EXIT LIGHT
  - SHADED WALLS INDICATE NEW WALLS

**PRELIMINARY PLAN  
NOT FOR CONSTRUCTION**




- 11/6/20
- 11/5/20
- 10/28/20
- 9/24/20
- 9/11/20
- 9/1/20
- 8/24/20
- 7/30/20

**Madison Friends Meetinghouse**  
1704 Roberts Court, Madison, WI

FERCH  
ARCHITECTURE  
2704 GREGORY STREET,  
MADISON, WI 53711 608-238-6900  
david@fercharchitecture.com

**A1**

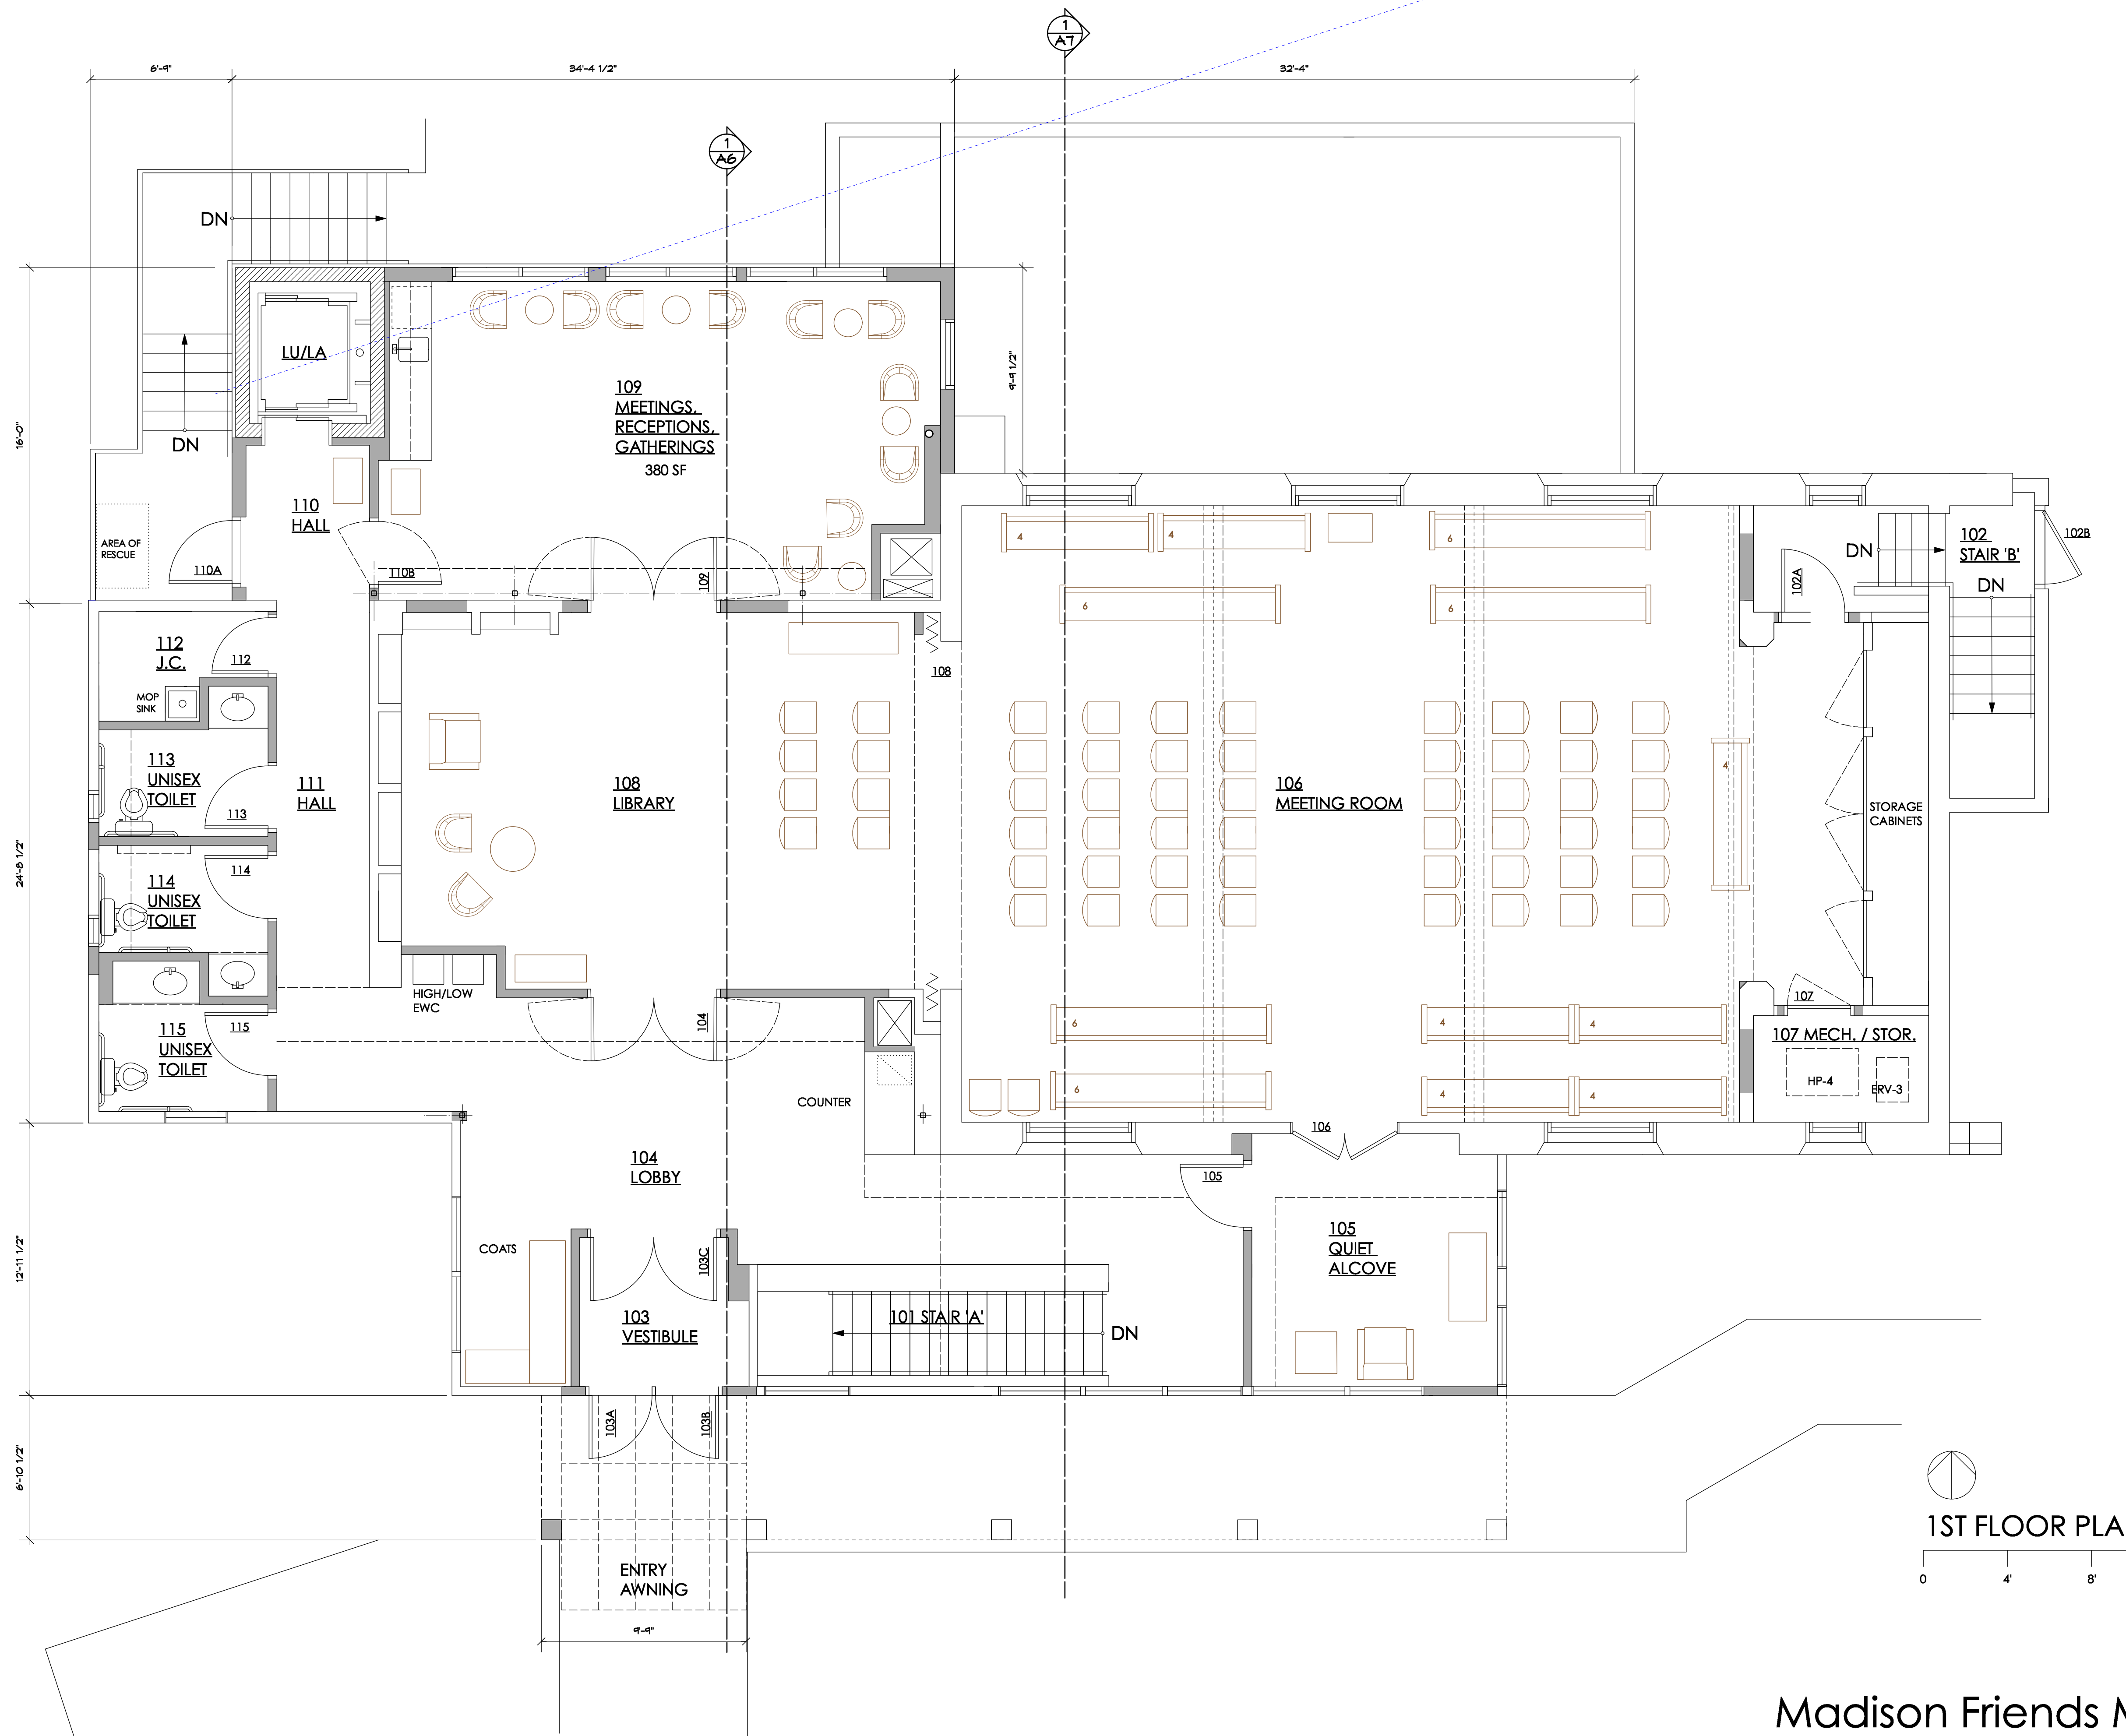

- GENERAL NOTES:**
- ALL DIMENSIONS ARE FROM FACE OF FINISH UNLESS OTHERWISE INDICATED.
  - GENERAL CONTRACTOR SHALL COORDINATE THE LOCATION OF ALL PLUMBING, HVAC, ENERGY CONSERVATION LIGHTING, EMERGENCY EGRESS LIGHTING, AND ELECTRICAL PER LOCAL AND STATE CODES.
- B INDICATES WALL TYPES SEE SHEET A1
  - ⊕ INDICATES WALL MOUNTED FIRE EXTINGUISHER
  - ⊗ INDICATES EXISTING EXIT LIGHT
  - ⊙ INDICATES EXIT LIGHT
  - SHADED WALLS INDICATE NEW WALLS

PRELIMINARY PLAN  
NOT FOR CONSTRUCTION




11/6/20  
11/5/20  
10/28/20  
9/24/20  
9/11/20  
9/1/20  
8/24/20  
7/30/20

**Madison Friends Meetinghouse**  
1704 Roberts Court, Madison, WI

FERCH  
ARCHITECTURE  
2704 GREGORY STREET,  
MADISON, WI 53711 608-238-6900  
david@fercharchitecture.com

A2



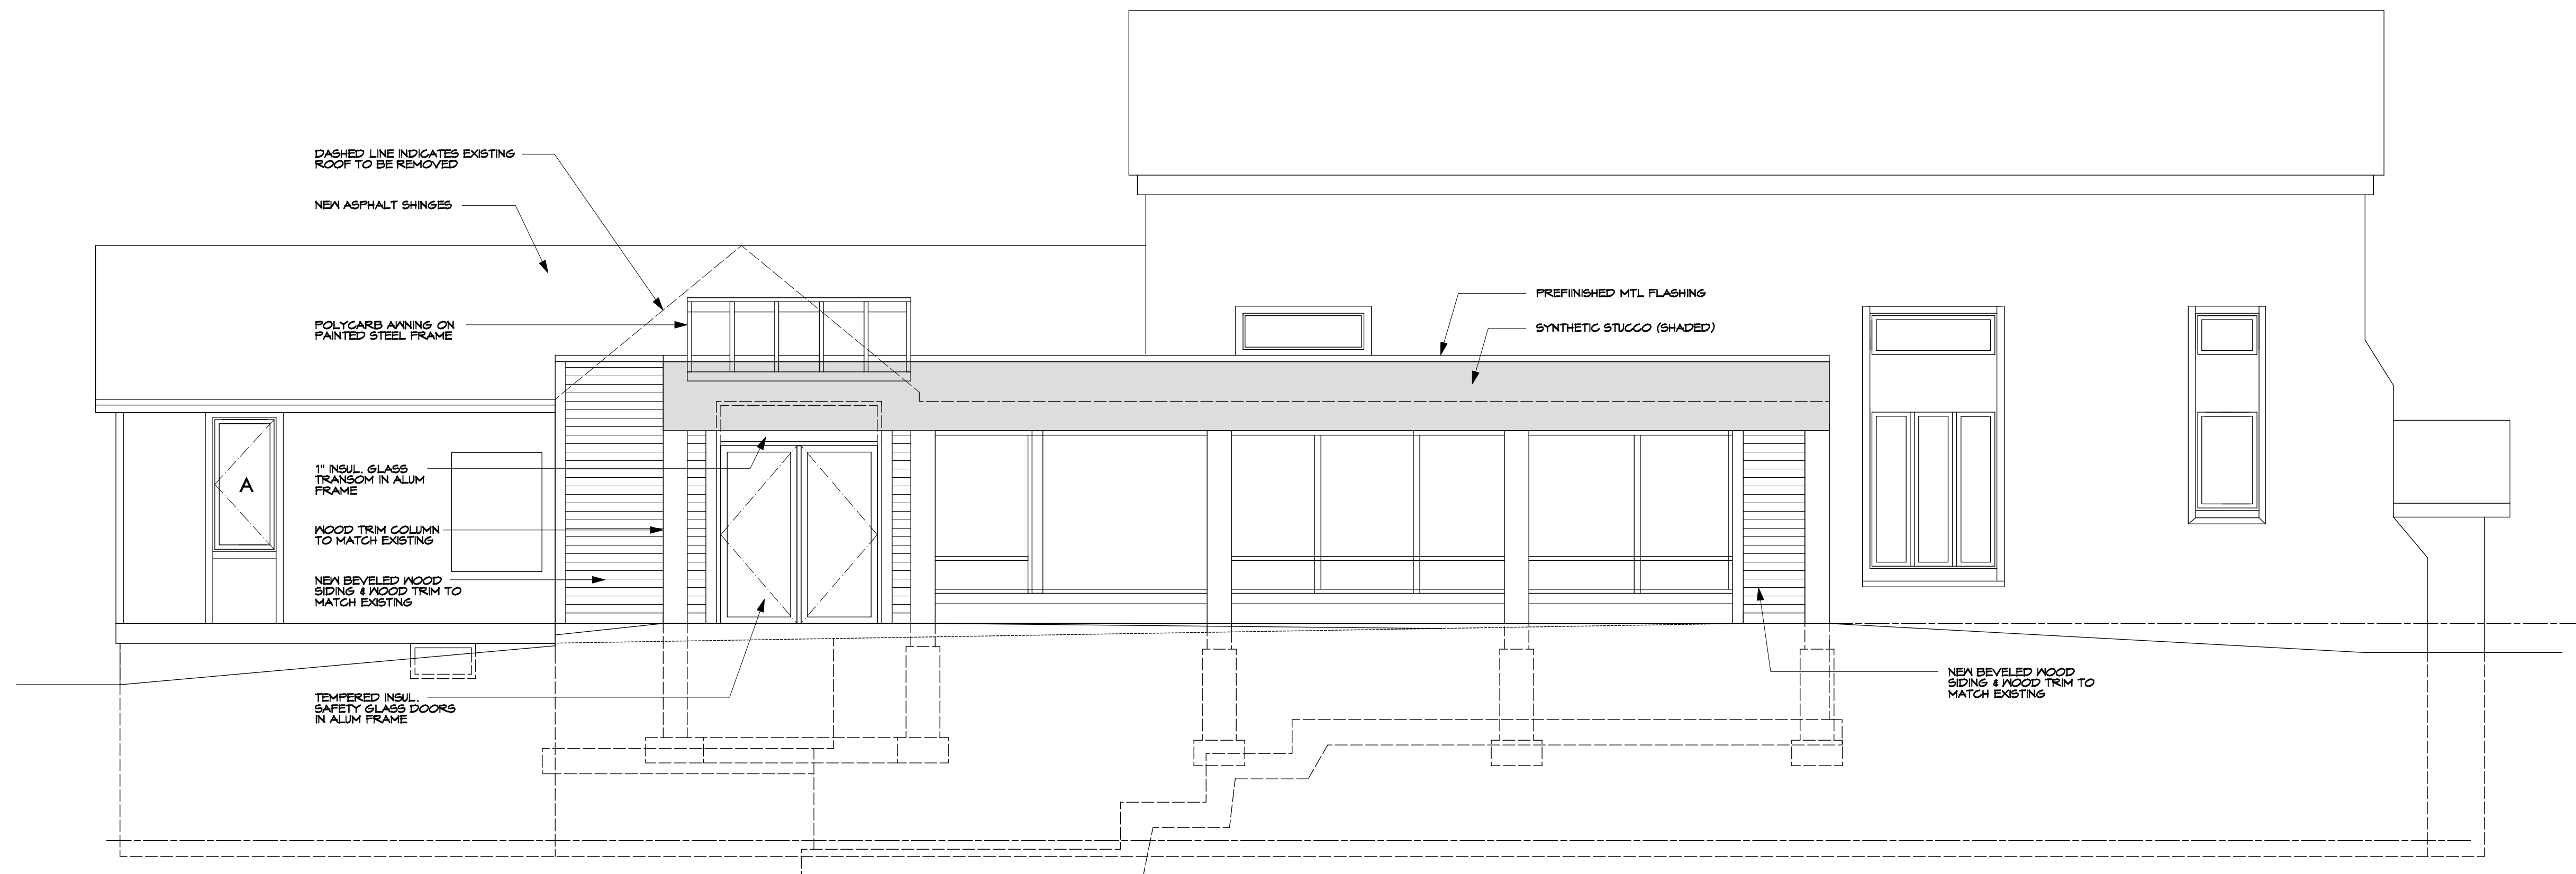

SOUTH ELEVATION




WINDOW SCHEDULE


MARK	UNIT	OPENING DIMENSION	NOTES
A	CASEMENT	2'-8" W X 5'-0" H	NEW WINDOW IN EXISTING OPENING VERIFY SIZE
B	FIXED	1'-6" W X 3'-0" H	1 HOUR FIRE RATED
C	CASEMENT	2'-4" W X 4'-4" H W/ 1'-4" H TRANSOM	

NOTE:

1. WINDOW UNITS UNLESS OTHERWISE NOTED SHALL BE "MARVIN" METAL CLAD WOOD WINDOWS, DOUBLE INSULATED LOW-E. WINDOWS SHALL HAVE A MINIMUM U-VALUE OF 0.24.
2. FIRE RATED WINDOWS SHALL BE PREFINISHED STEEL FRAMES THERMALLY BROKEN. GLASS SHALL BE DOUBLE INSULATED W/ FROSTED FINISH.

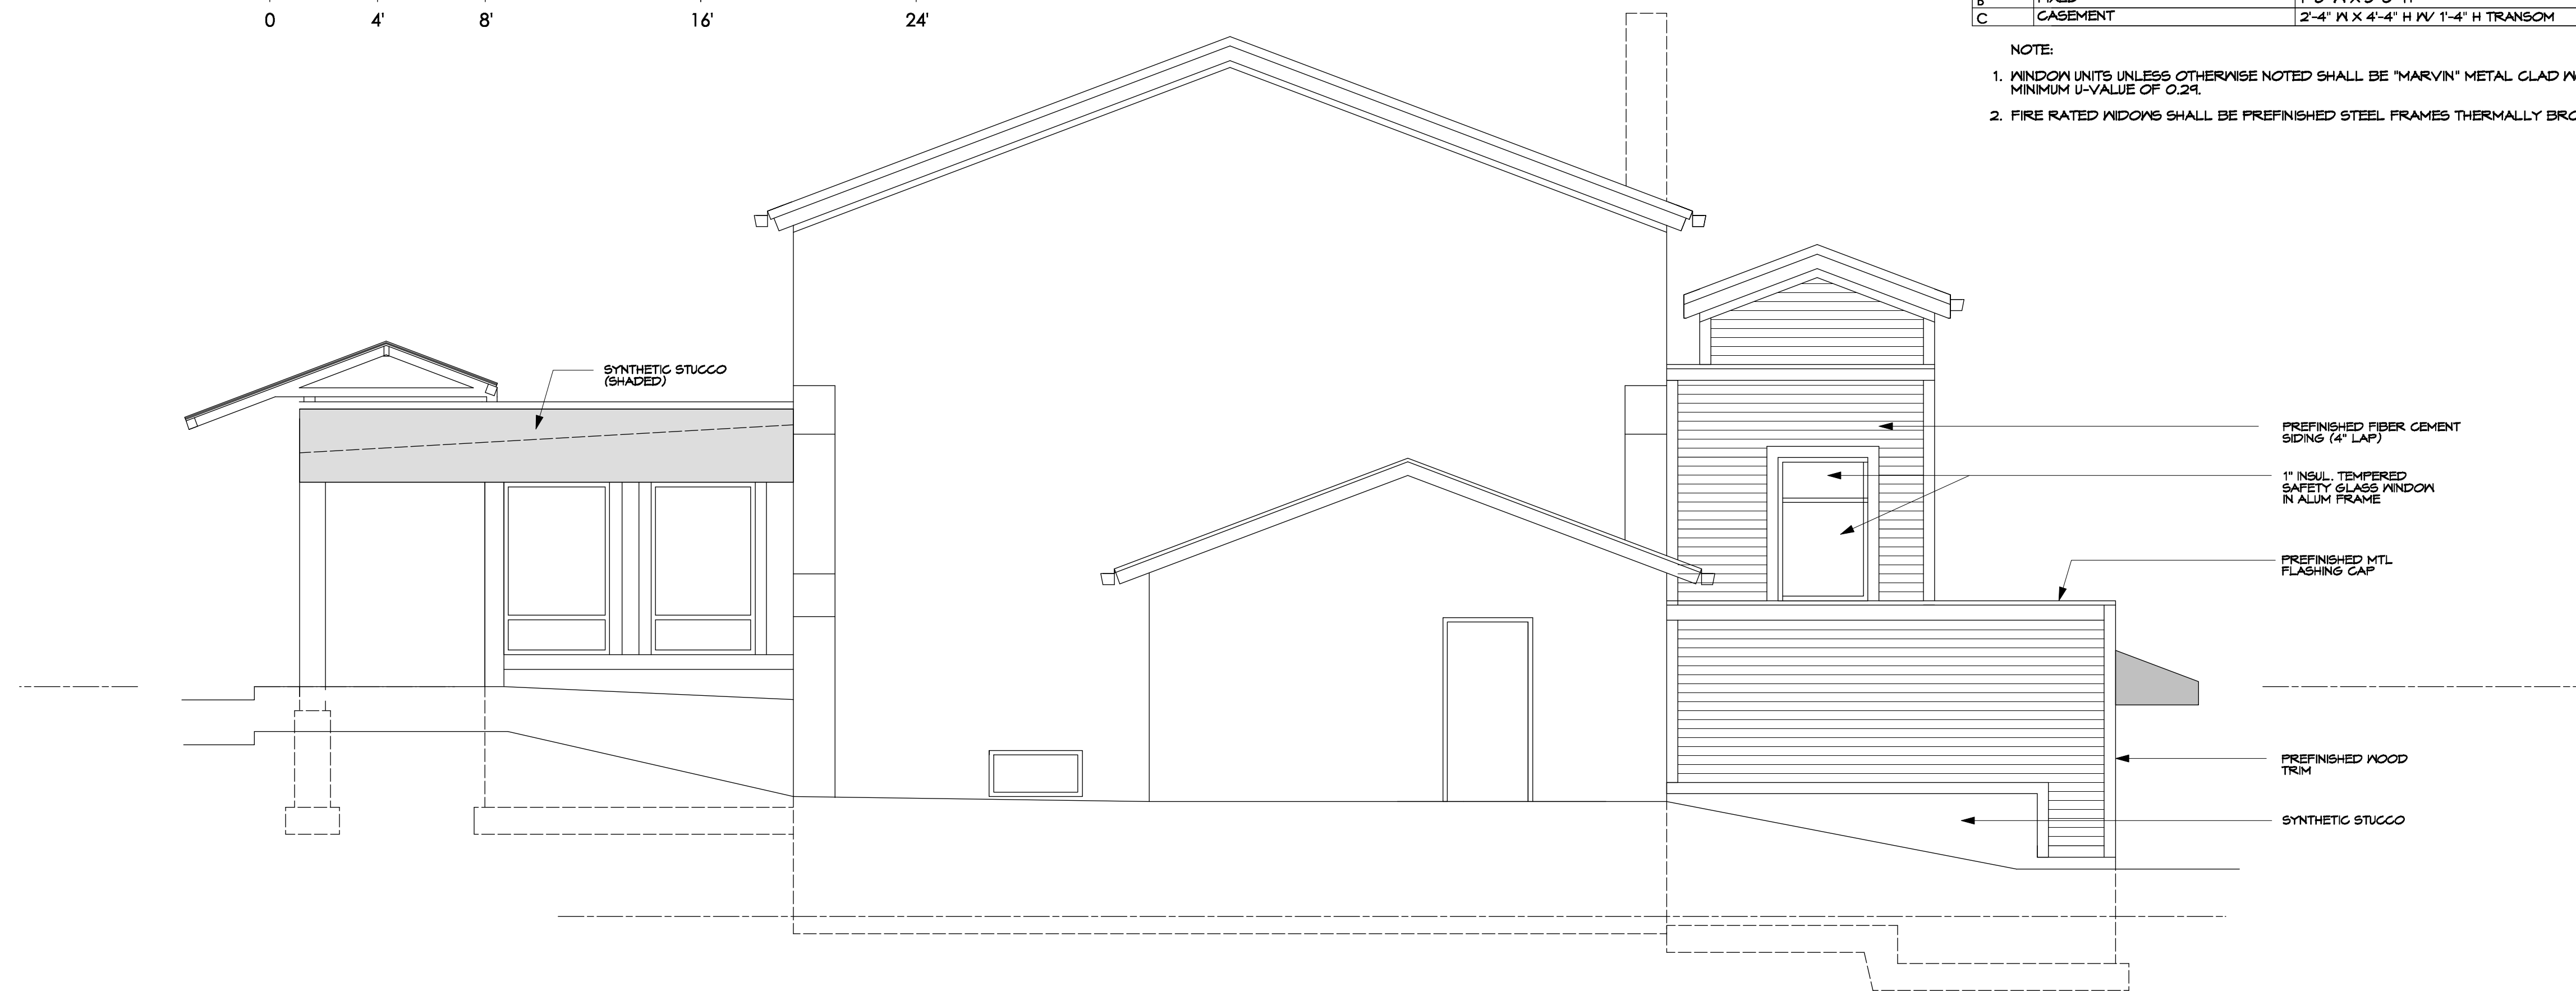


EAST ELEVATION

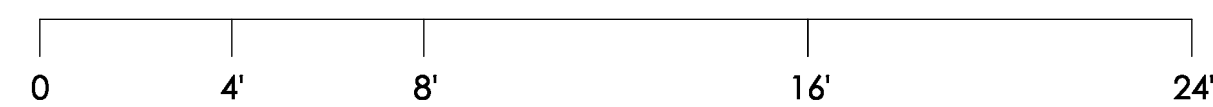

**PRELIMINARY PLAN  
NOT FOR CONSTRUCTION**




NORTH ELEVATION

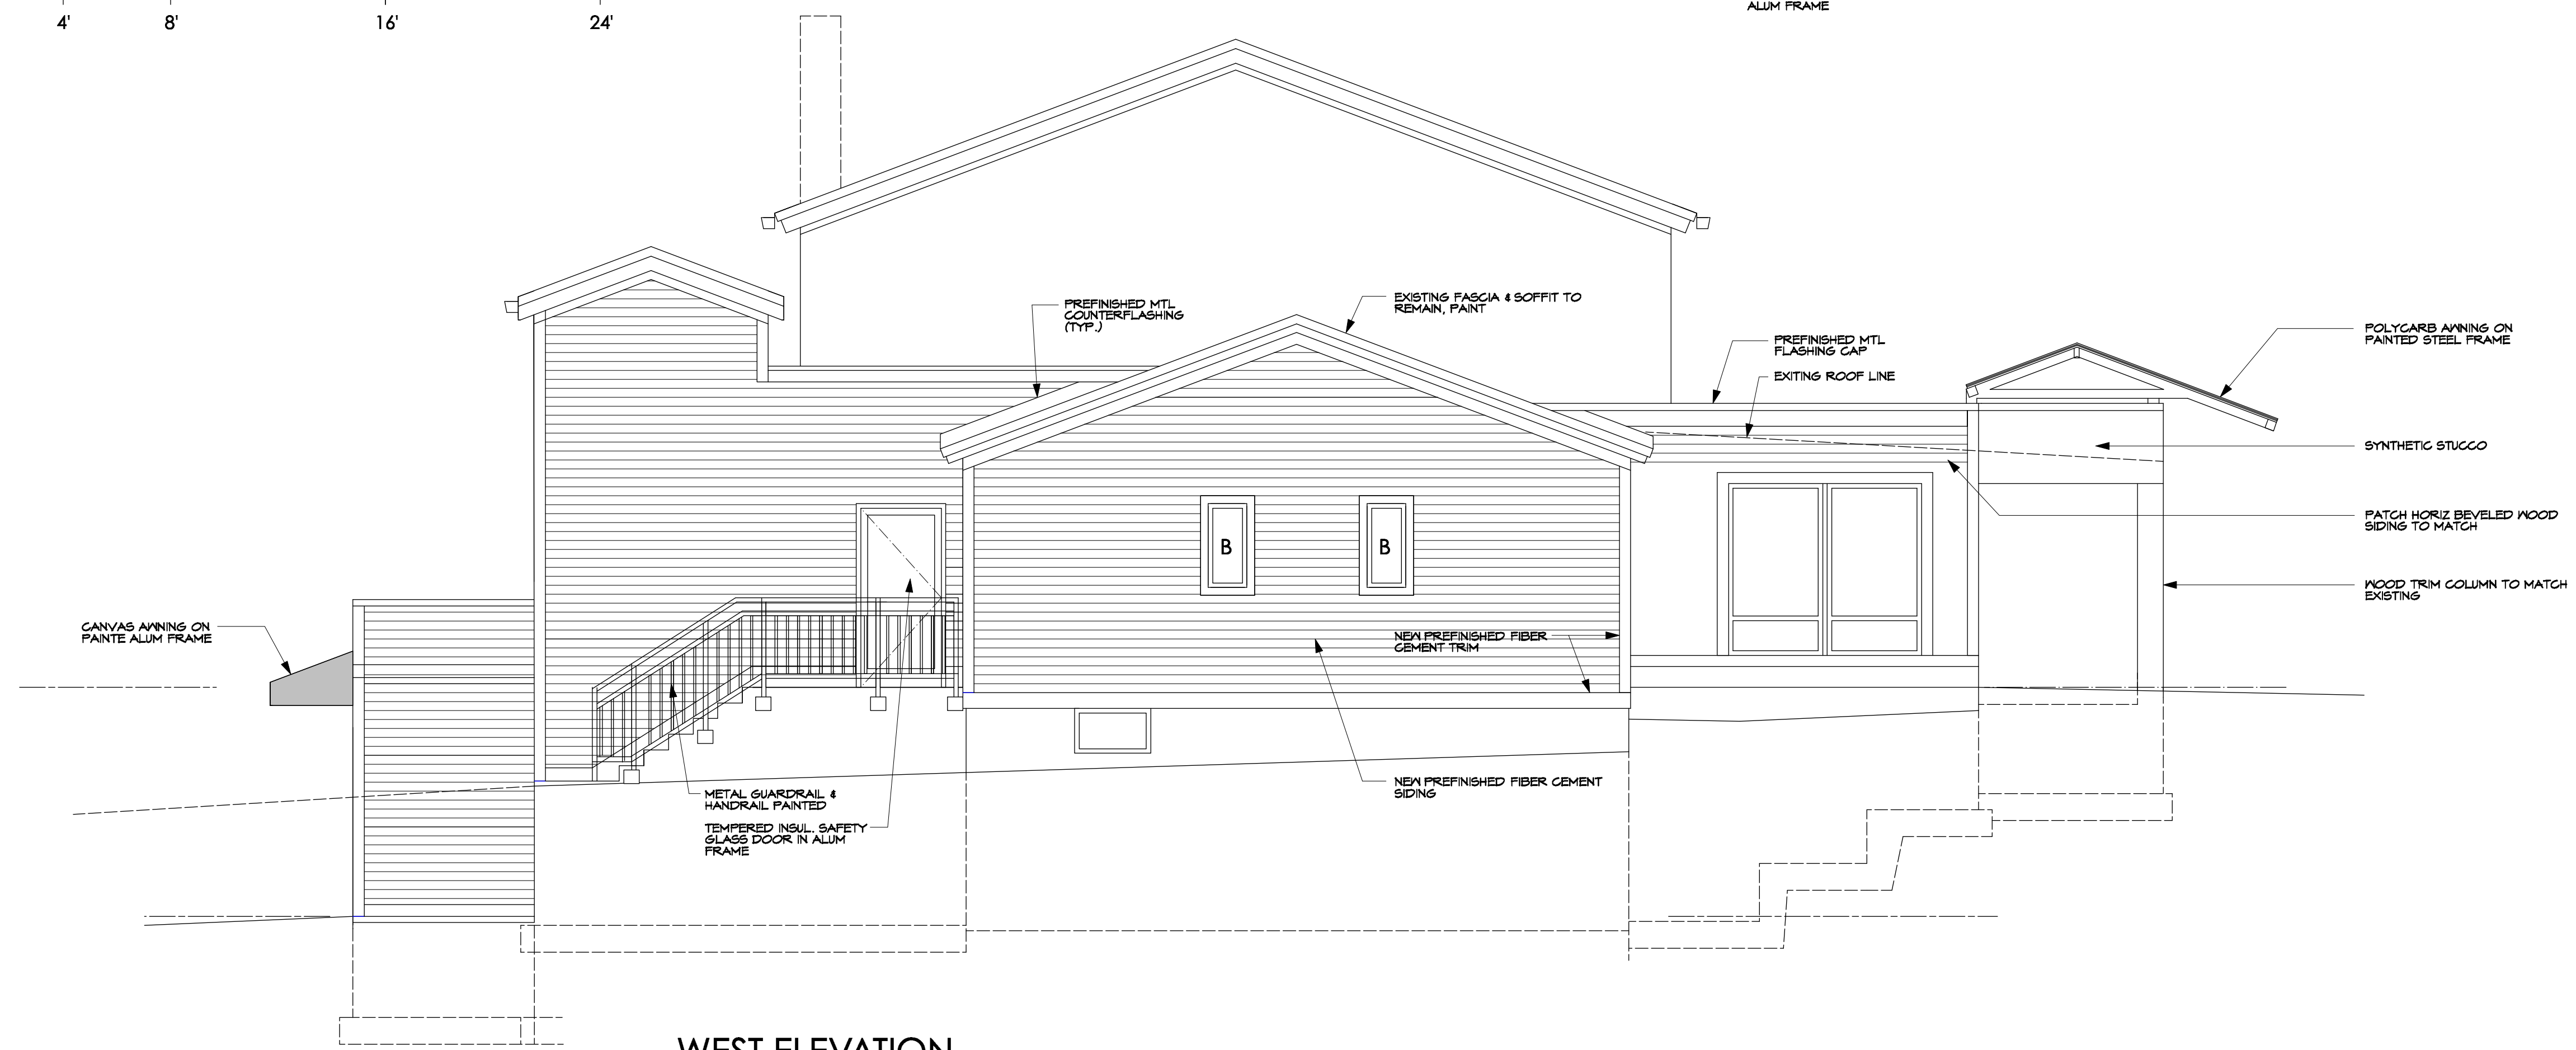

WEST ELEVATION



**PRELIMINARY PLAN  
NOT FOR CONSTRUCTION**

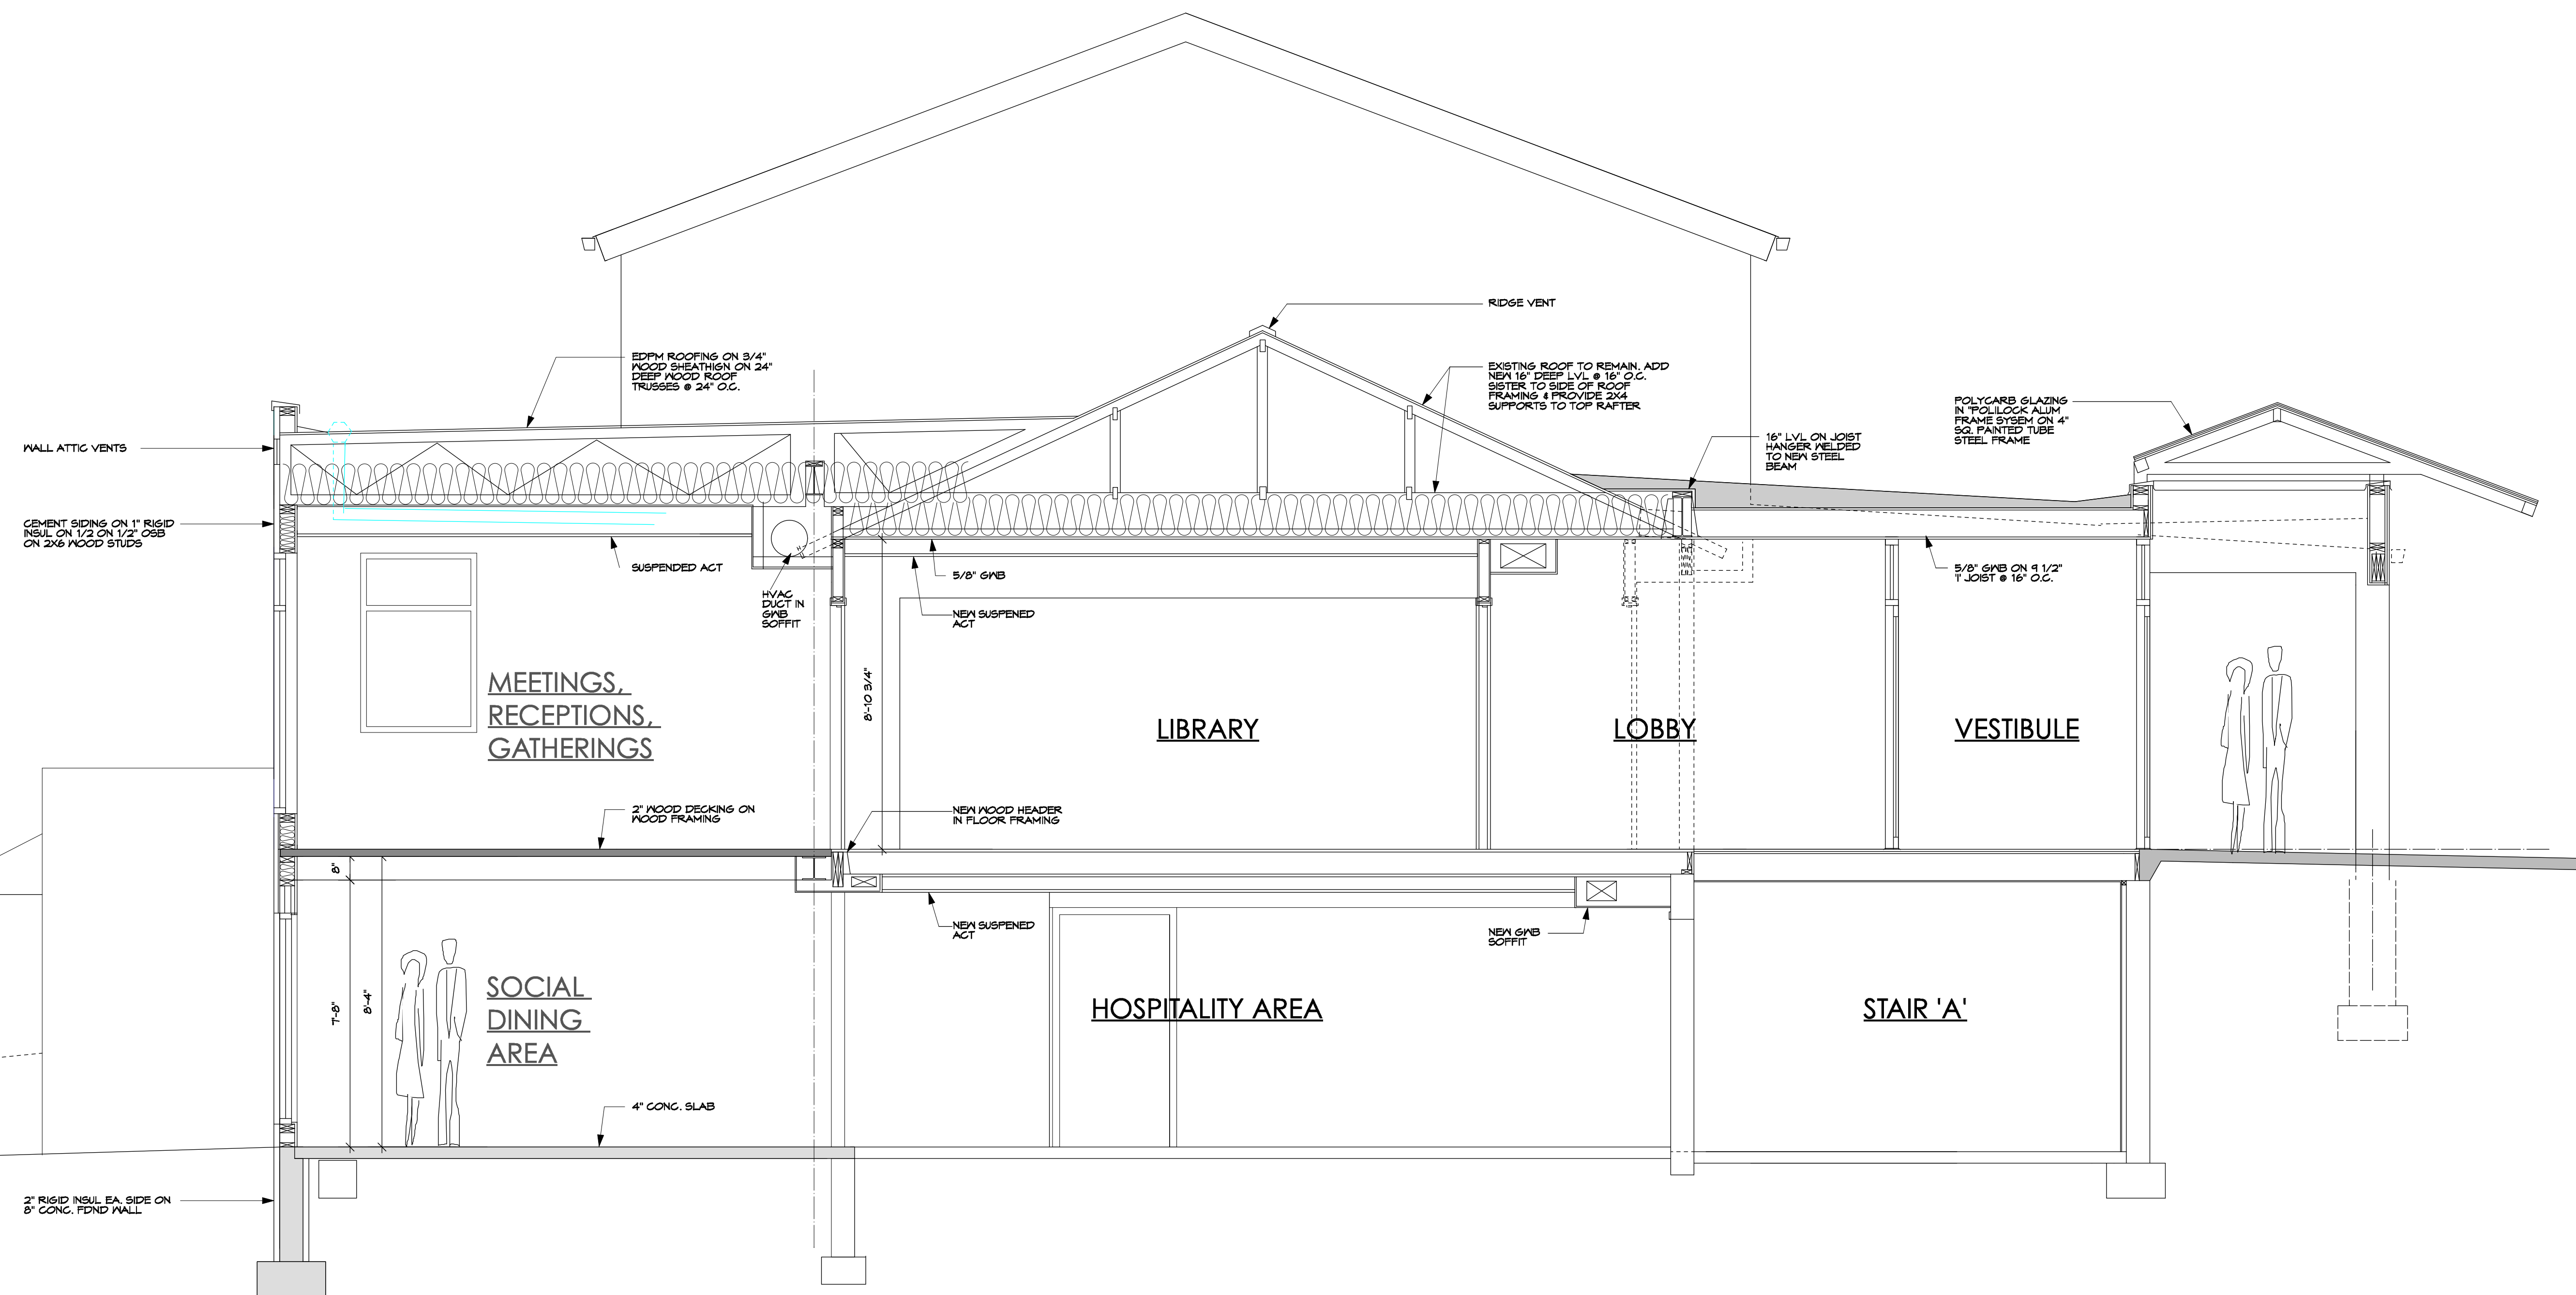


CROSS SECTION @ LOBBY/LIBRARY



PRELIMINARY PLAN  
NOT FOR CONSTRUCTION

11/6/20  
9/24/20  
1/30/20

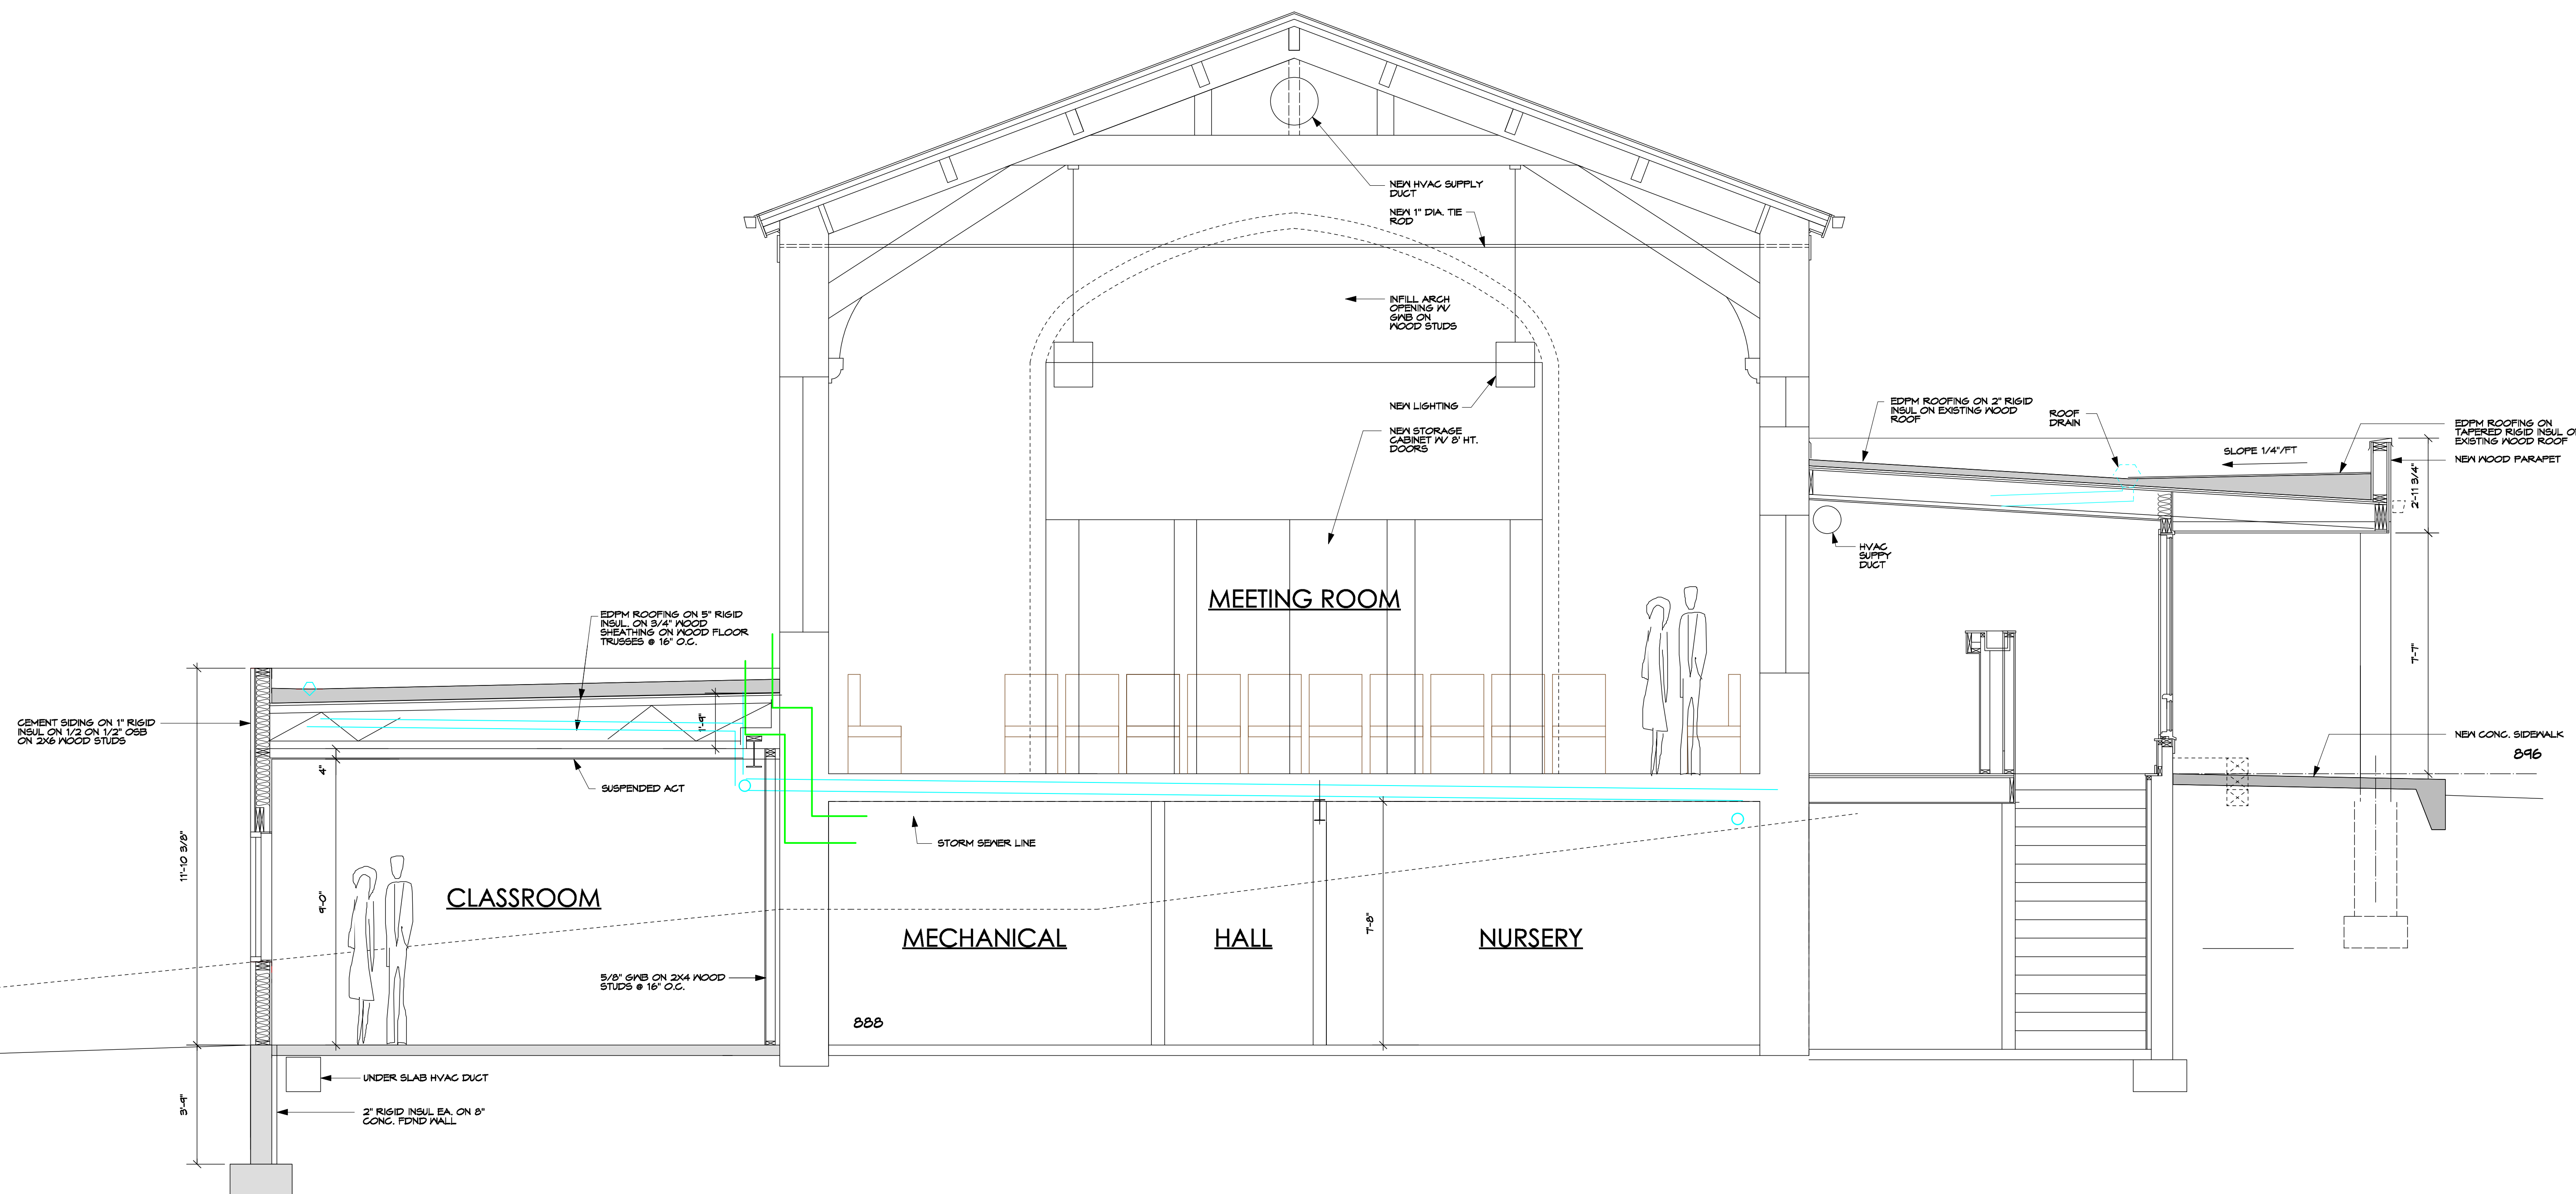

CROSS SECTION @ MEETING ROOM



PRELIMINARY PLAN  
NOT FOR CONSTRUCTION

11/6/20  
9/24/20